


Key

01A ADVANCED WARNING ACCESS TO ROAD AHEAD CLOSED ON ____ TO ____ FOR ____ DAY(S) FROM ____ TO ____	01 ROAD CLOSED	02 	04 Diverted traffic →	06 Diverted traffic ↑	08 Diversion ←	10 ROAD AHEAD CLOSED	12 Diverted traffic ↻	14 Diverted traffic ↻	15 ROAD AHEAD CLOSED ACCESS AS FAR AS NO THROUGH ROUTE
		03 Diversion ENDS	05 Diverted traffic ←	07 Diversion →	09 Diversion ↑	11 Diverted traffic ↻	13 Diverted traffic ↻		

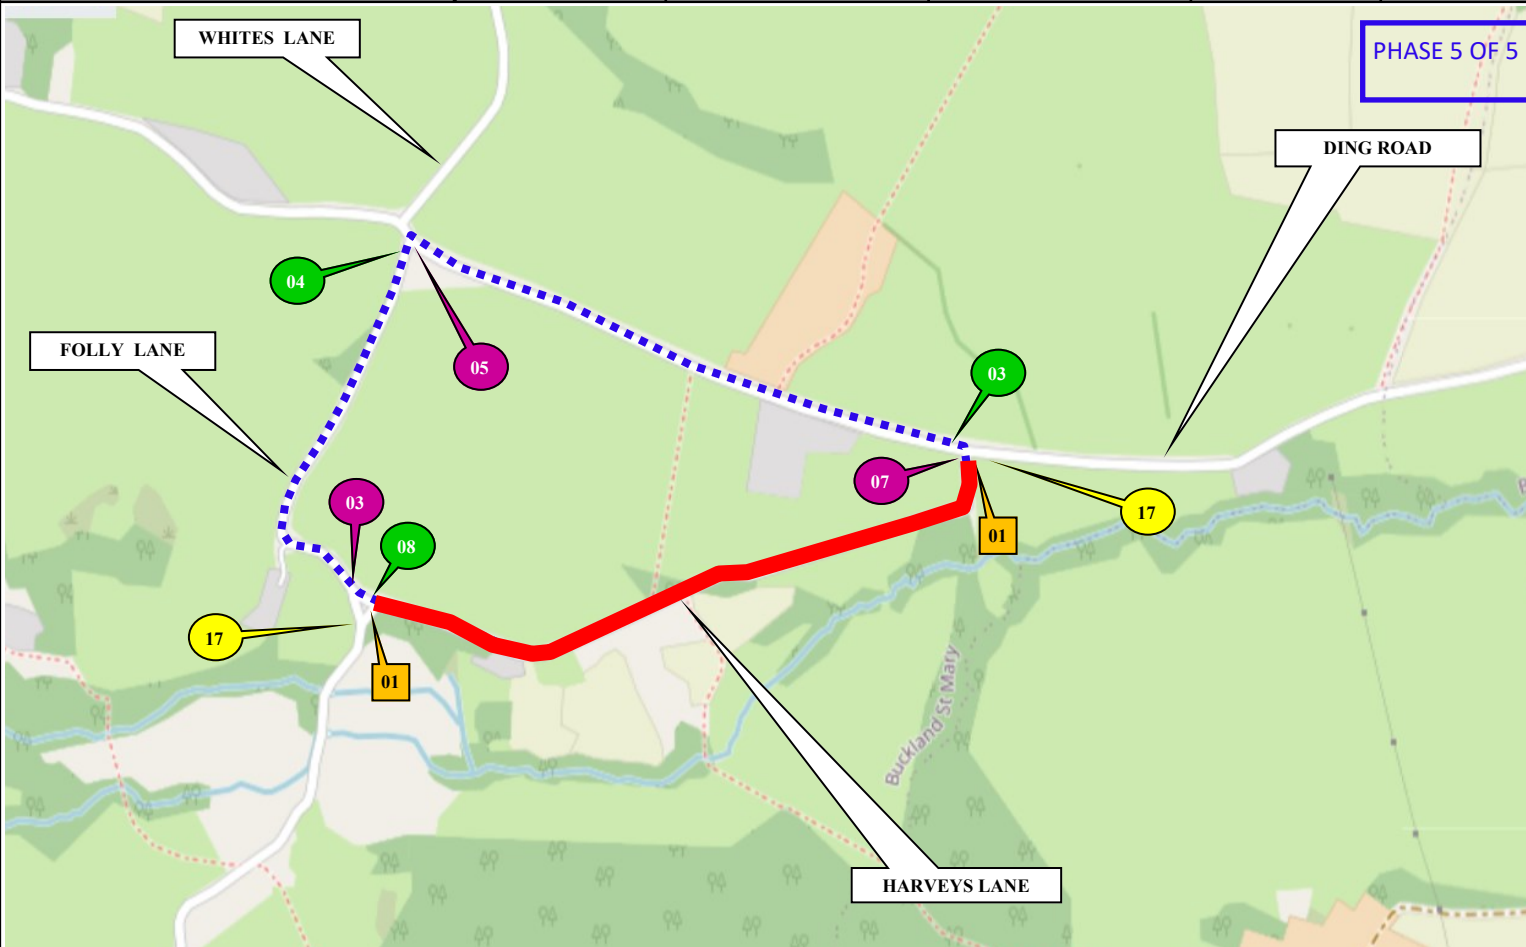

16 ROAD AHEAD CLOSED ←	17 ROAD AHEAD CLOSED →
RADIOS REQUIRED TM to Provide Openreach Engineer With Radio.	
WHAT 3 WORDS numeral.logged.solder	
Barriers, cones and flashing lamps required each end of road closure	
Both ends of closure	

18
ROAD AHEAD CLOSED
ACCESS AS FAR AS
NO THROUGH ROUTE

N
↑

© Contains OS data Crown copyright and database rights 2021

Sunbelt Rentals UK (Traffic Management)
 Kemble Airfield Enterprise Park
 Cirencester Road
 Kemble
 GL7 6BQ
 ☎ 03700 500 792
 📠 0845 004 7105

Note

- All equipment shall be approved and shall comply with the Department Of Transport specification MCE0111. This drawing does not show the normal road works signage that will be required as per Chapter 8.
- All signs to be in accordance with TSRGD 2016 and to minimum class retroreflective.
- Minimum height of lettering to be 60mm and sign boards to be 1000mm (750mm where appropriate).

This drawing is protected by copyright and the information contained therein is confidential.
 This drawing may not be copied and the information therein may not be used, or disclosed to a third party, wholly or in part with the written permission of Sunbelt Rentals UK (Traffic Management).

CROWN COPYRIGHT DATA REPRODUCED BY PERMISSION OF THE CONTROLLER OF HMSO

CLIENT DETAILS OPENREACH		REP/DEPOT AG/242	DRAWN BY AG/242	ADDRESS HARVEYS LANE BUCKLAND ST MARY SOMERSET TA20
DATE 06/06/2024	SHEET No 5 OF 5	VERSION NUMBER 001		
AMENDED DATE	AMENDED BY	SCALE NOT TO SCALE		
This layout is for installation by NRSWA, Lantra 12A,12B,12D qualified persons.				BUS ROUTE AFFECTED

ROAD CLOSURE	CLOCKWISE DIVERSION
DIVERSION	ANTI-CLOCKWISE DIVERSION
ROAD CLOSURE SIGN	
ROAD CLOSURE LENGTH (APPROX)	560 M
ROAD CLOSURE WIDTH (APPROX)	3.5 M
Contract Number 242-S015212	